



Work Order No.
16272

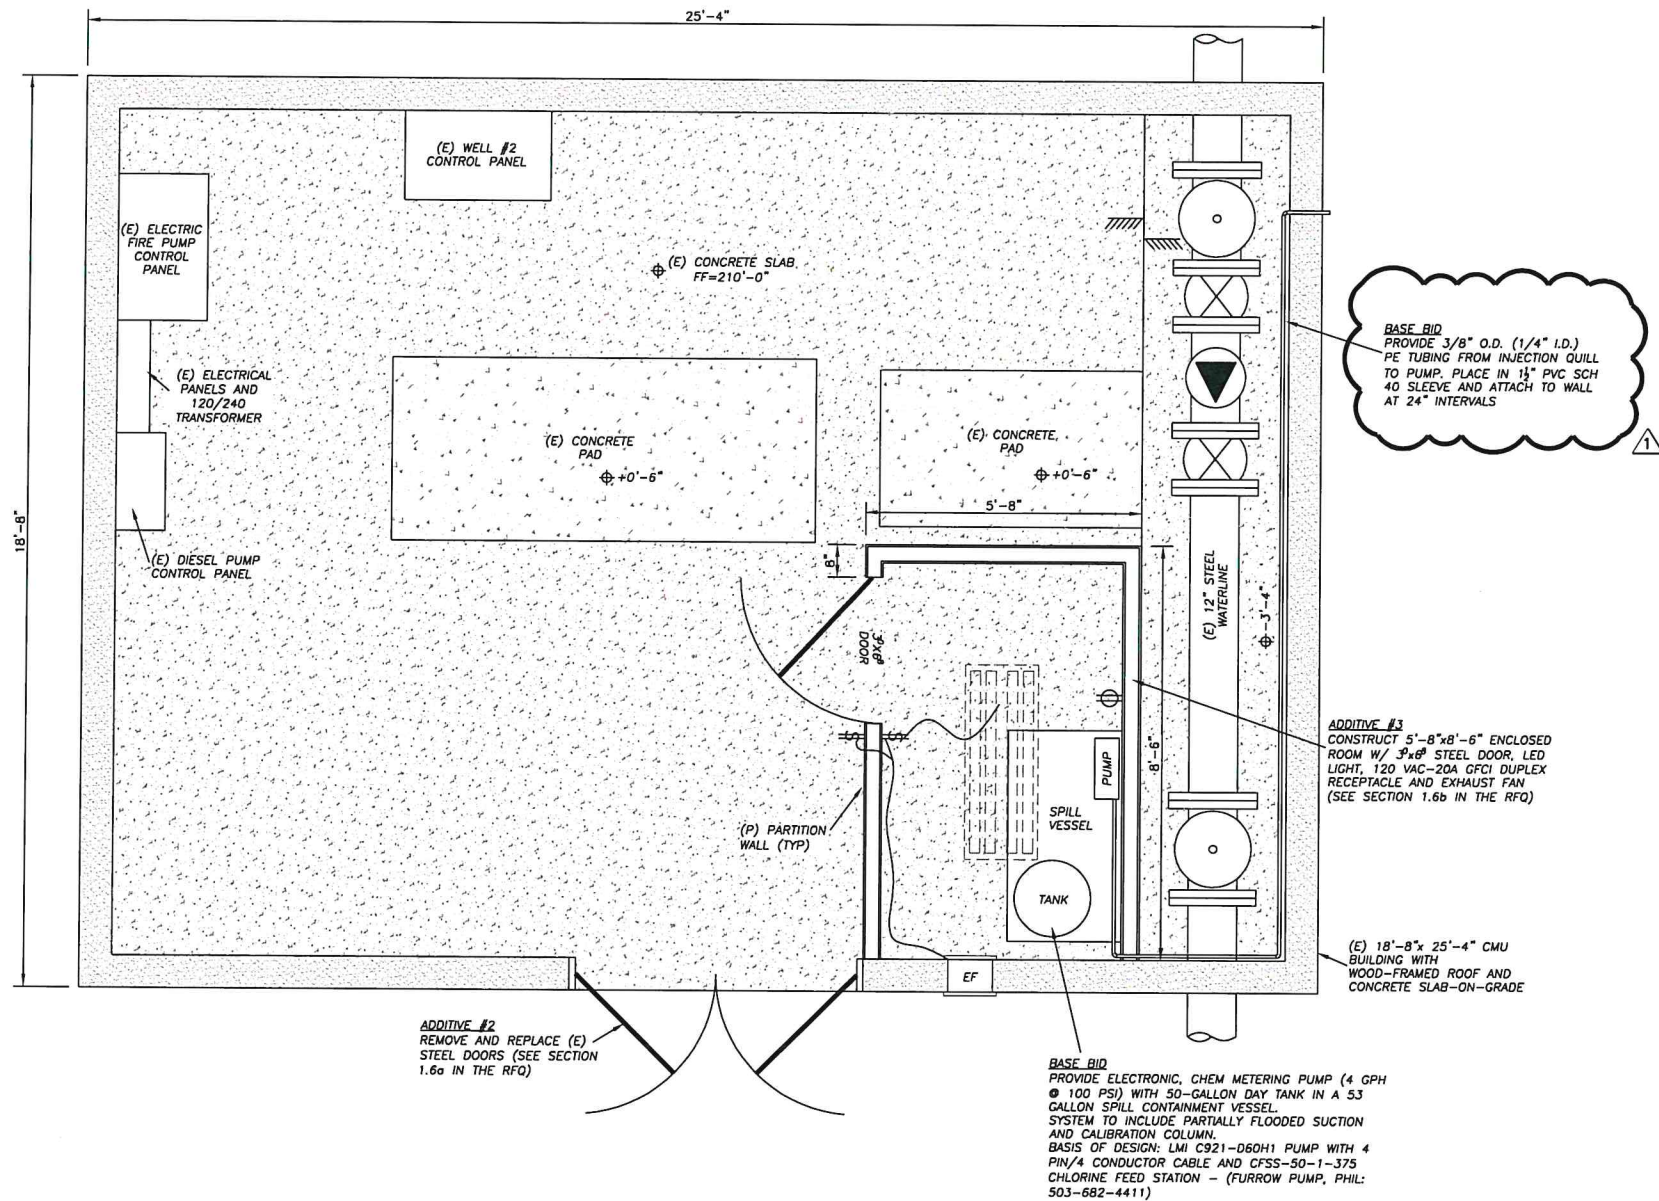

BUILDING MODIFICATIONS

SCALE: 1/2" = 1'

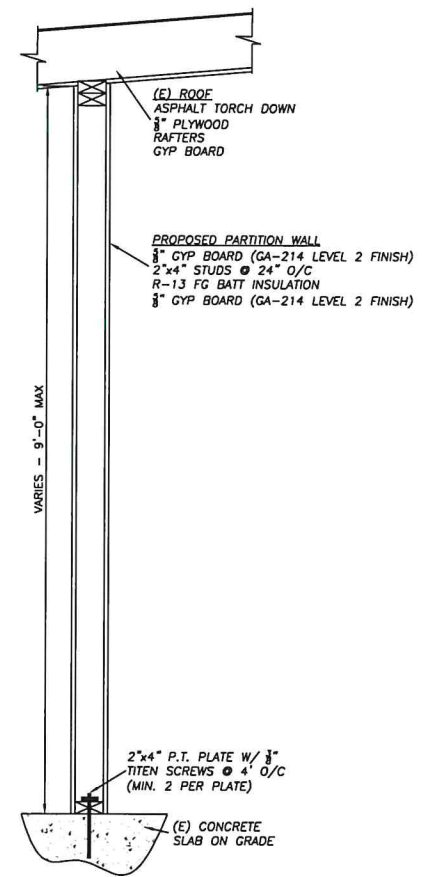

PARTITION WALL SECTION

SCALE: 1" = 1'

BUILDING MODIFICATIONS FOR THE DIP WELL #2 DISINFECTION AND IMPROVEMENTS PROJECT POK PROJECT ID #2022-04 DALLESFORT, KLUCKITAT COUNTY, WASHINGTON		Survey T.E.C. Design T.E.C. DWG. NO. 16272 DATE 10/19/2022 Drawn T.E.C. Work Order No. 16272
TENNESON ENGINEERING CORP. CONSULTING ENGINEERS 3775 CRATES WAY THE DALLES, OREGON 97058 PH. 541-296-9177 FAX 541-296-8657 PLOT DATE: 10/28/2022		
FOR BID		
1" IF THIS BAR IS NOT ONE INCH, THEN ADJUST SCALES ACCORDINGLY		
DARRIN O. ECKMAN STATE OF WASHINGTON 37209 REGISTERED PROFESSIONAL ENGINEER EX. DATE: 11/14/23		
BUILDING SHEET C-103		
DATE 10/28/2022 NO. 1	REVISION ADDENDUM #1	Work Order No. 16272