
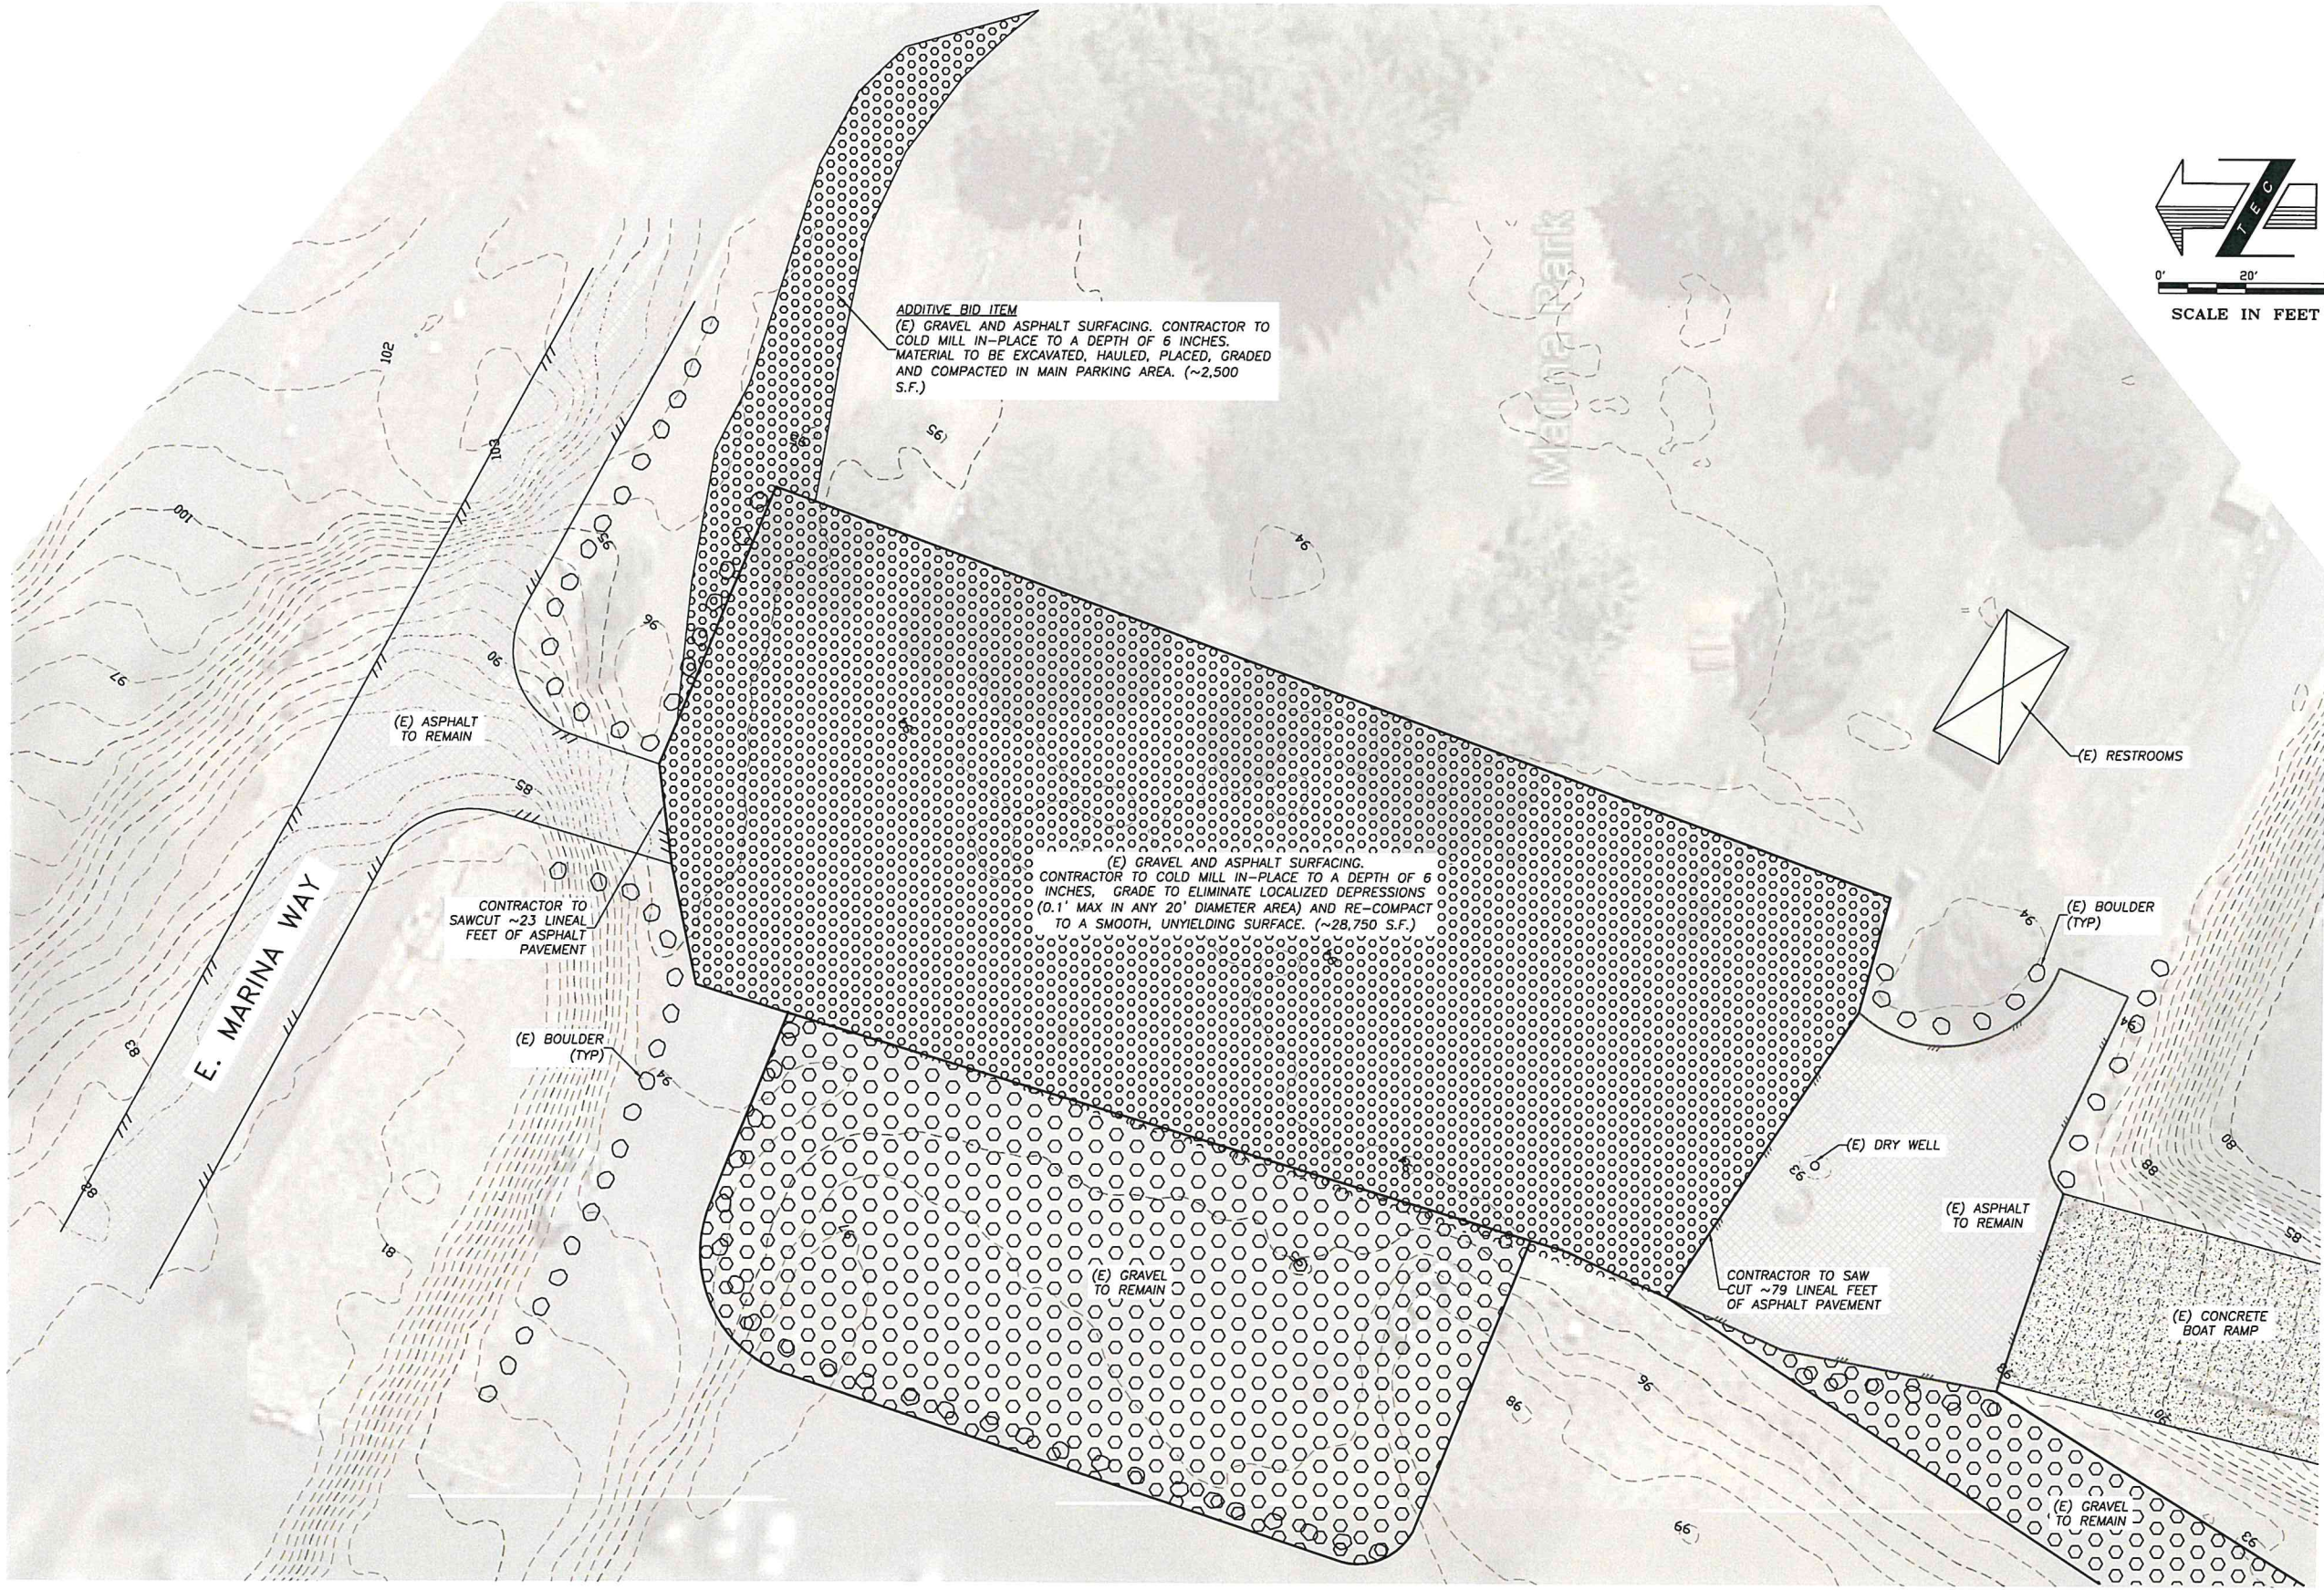


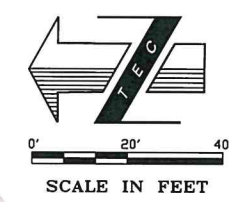

Design T.E.C.		Survey T.E.C.
DWG. No. 16147		
K:\WORK ORDERS\16100\16147\DRAWINGS\16147.Site.dwg		
Date	Drawn	Scale
09/09/2021	R.E.P./M.B.P.	1"=20'
Work Order No.	16147	

MARINA PARKING IMPROVEMENT
FOR THE
Klickitat County Port District No. 1
Bingen, Klickitat County, Washington

TENNESON ENGINEERING Corp.
CONSULTING ENGINEERS
3775 CRATES WAY
THE DALLES, OREGON 97058
PH. 541-296-9177 FAX 541-296-6657

Plot Date: 11/15/2021

EX. DATE: 11/14/23

SHEET
1 OF 1

Work Order No.
16147